

RENOVATION OF 1909 BELFIELD ROAD

FLOOR PLANS

REVISIONS:

DATE: 07-07-2023


SCALE:

DRAWN: GM7

JOB:

SHEET No.

A002

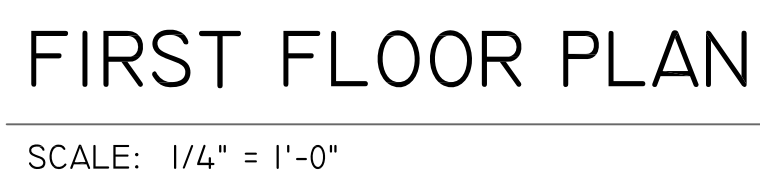

SECOND FLOOR PLAN

SCALE: 1/4" = 1'-0"

FLOOR PLAN NOTES:

1. ALL INTERIOR PARTITIONS TO BE 2 X 4 WOOD STUDS @ 16" O.C. (U.N.O.).
2. WINDOW & DOOR SIZES SHOWN IN FEET AND INCHES (I.E. 3068 = 3'-0" W. X 6'-8" H.).
3. ROUGH OPENINGS FOR WINDOW & DOOR JAMBS MINIMUM 4 1/2" FROM CORNERS (WHEREVER POSSIBLE)
4. DIMENSIONS SHOWN ARE BASED UPON EXISTING CONDITIONS. VERIFY DIMENSIONS IN FIELD.
5. CEILING HEIGHT = 8'-0" (U.N.O.).