


HARRISON MASTERFILE - BASEMENT PLAN

SCALE: 1/8" = 1'-0"


LIVABLE AREA: 1,882 SQ. FT.

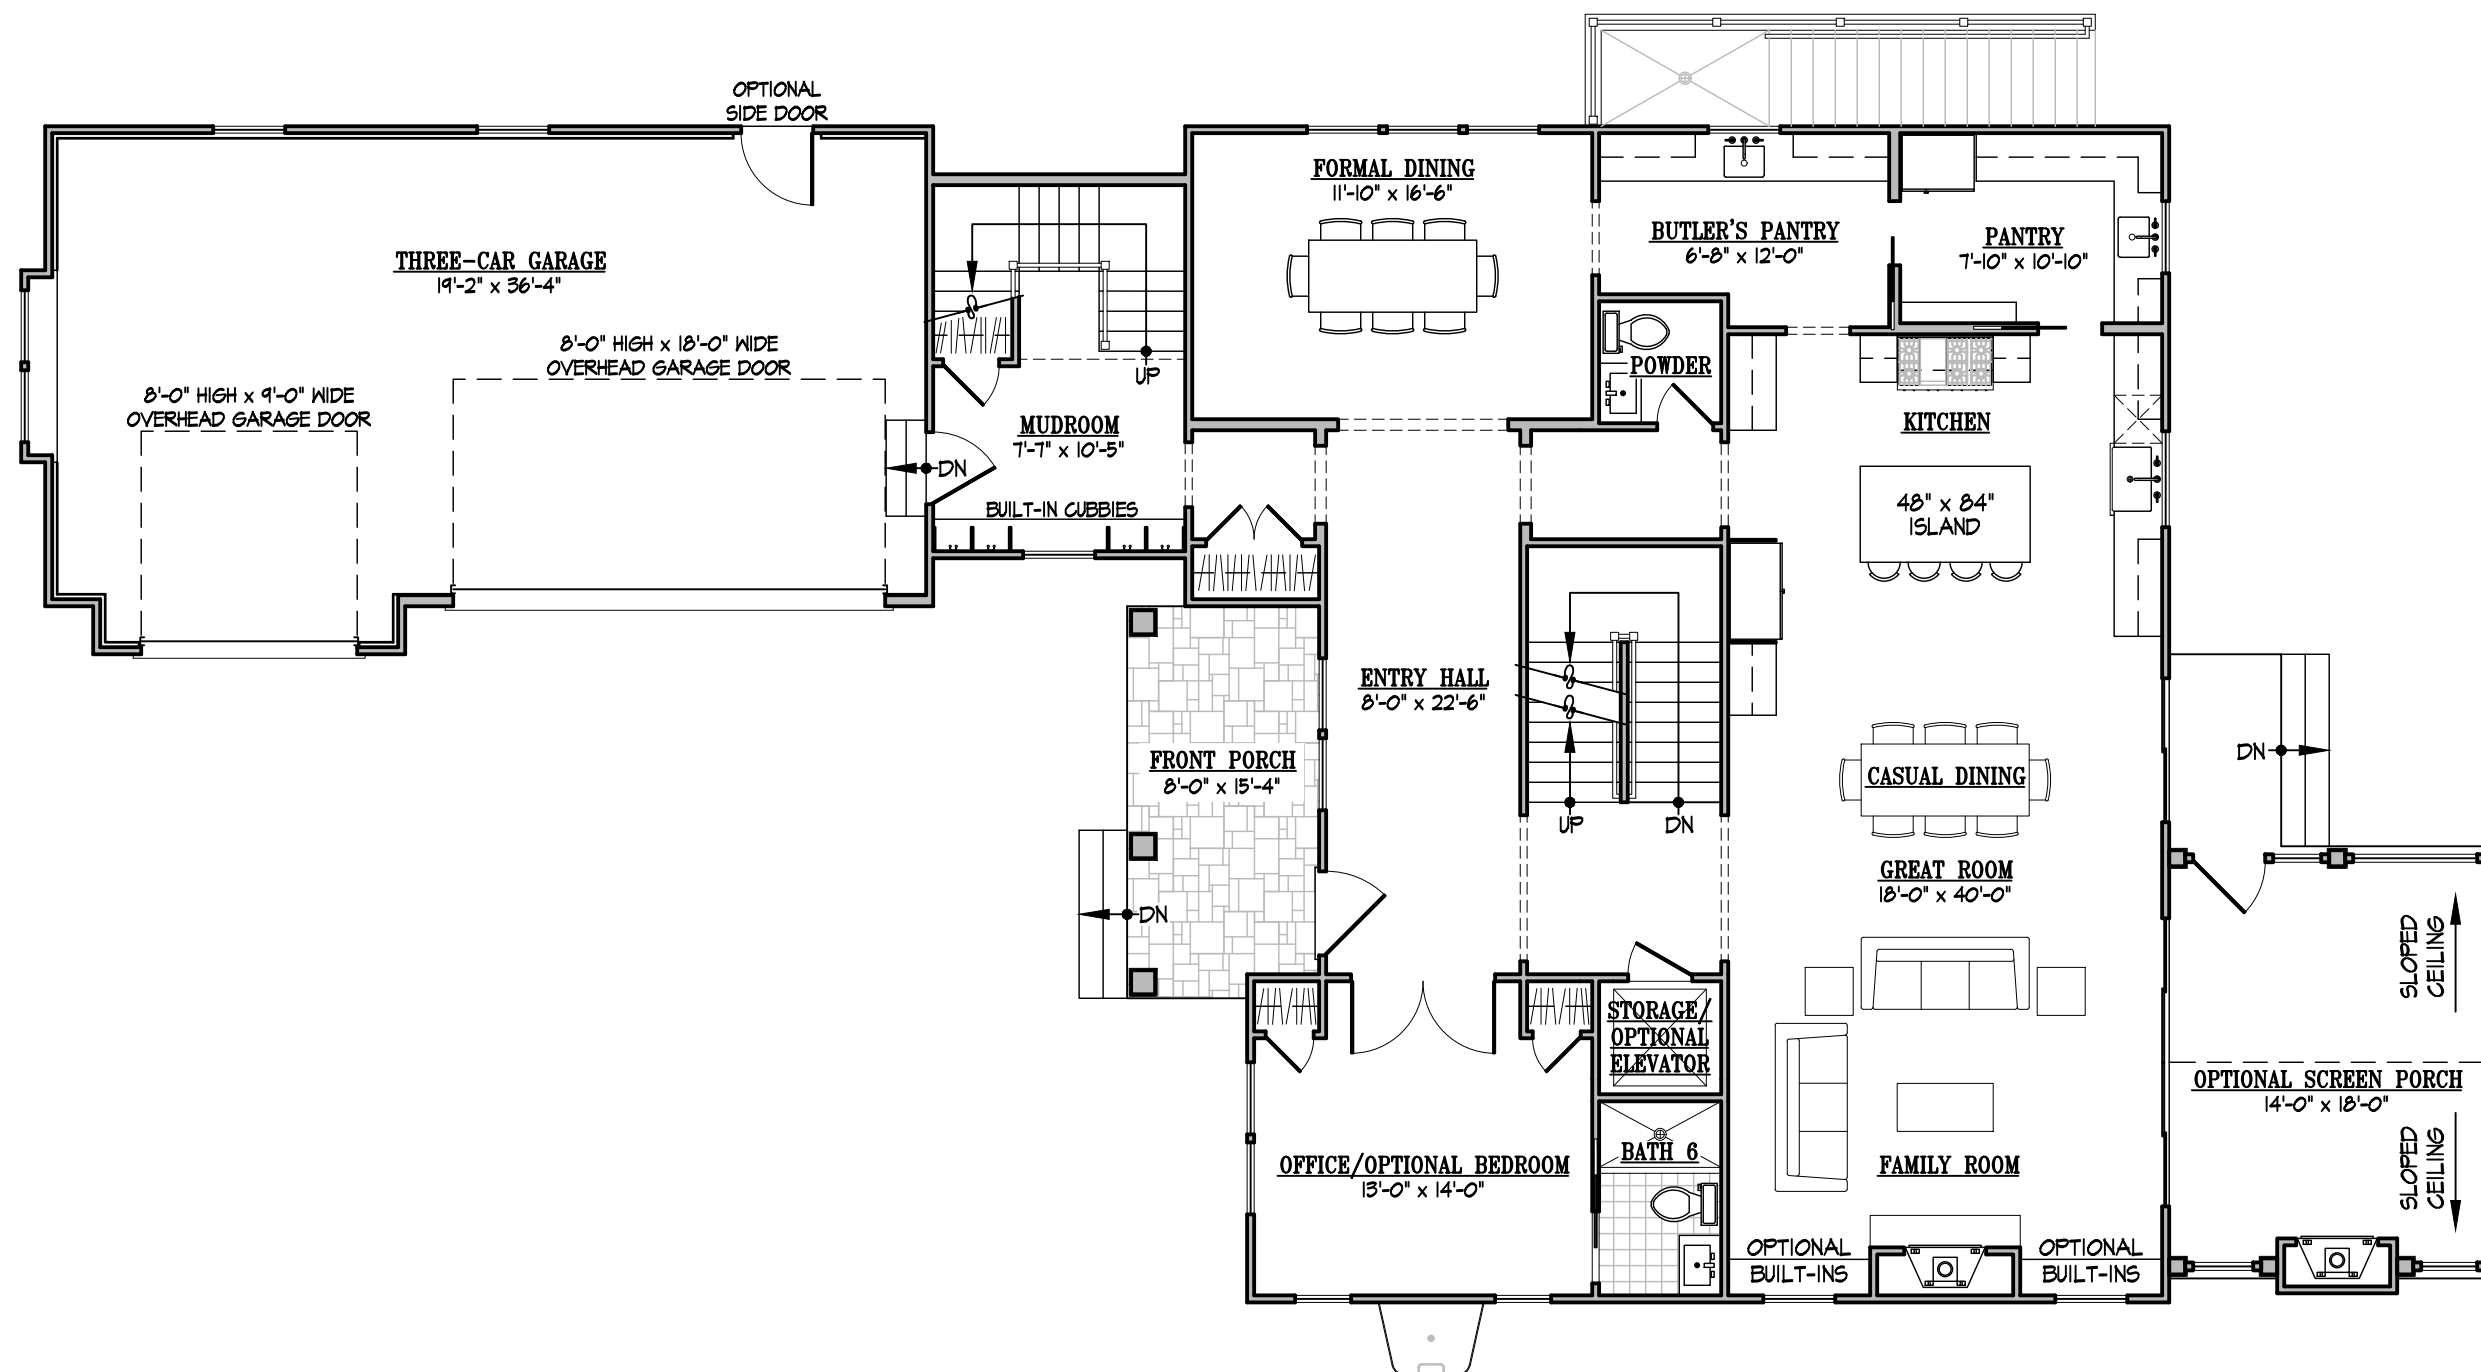

HARRISON MASTERFILE - FIRST FLOOR PLAN

SCALE: 1/8" = 1'-0"

TOTAL FIRST FLOOR AREA: 2,830 SQ. FT.
LIVABLE AREA: 2,056 SQ. FT.
GARAGE AREA: 774 SQ. FT.

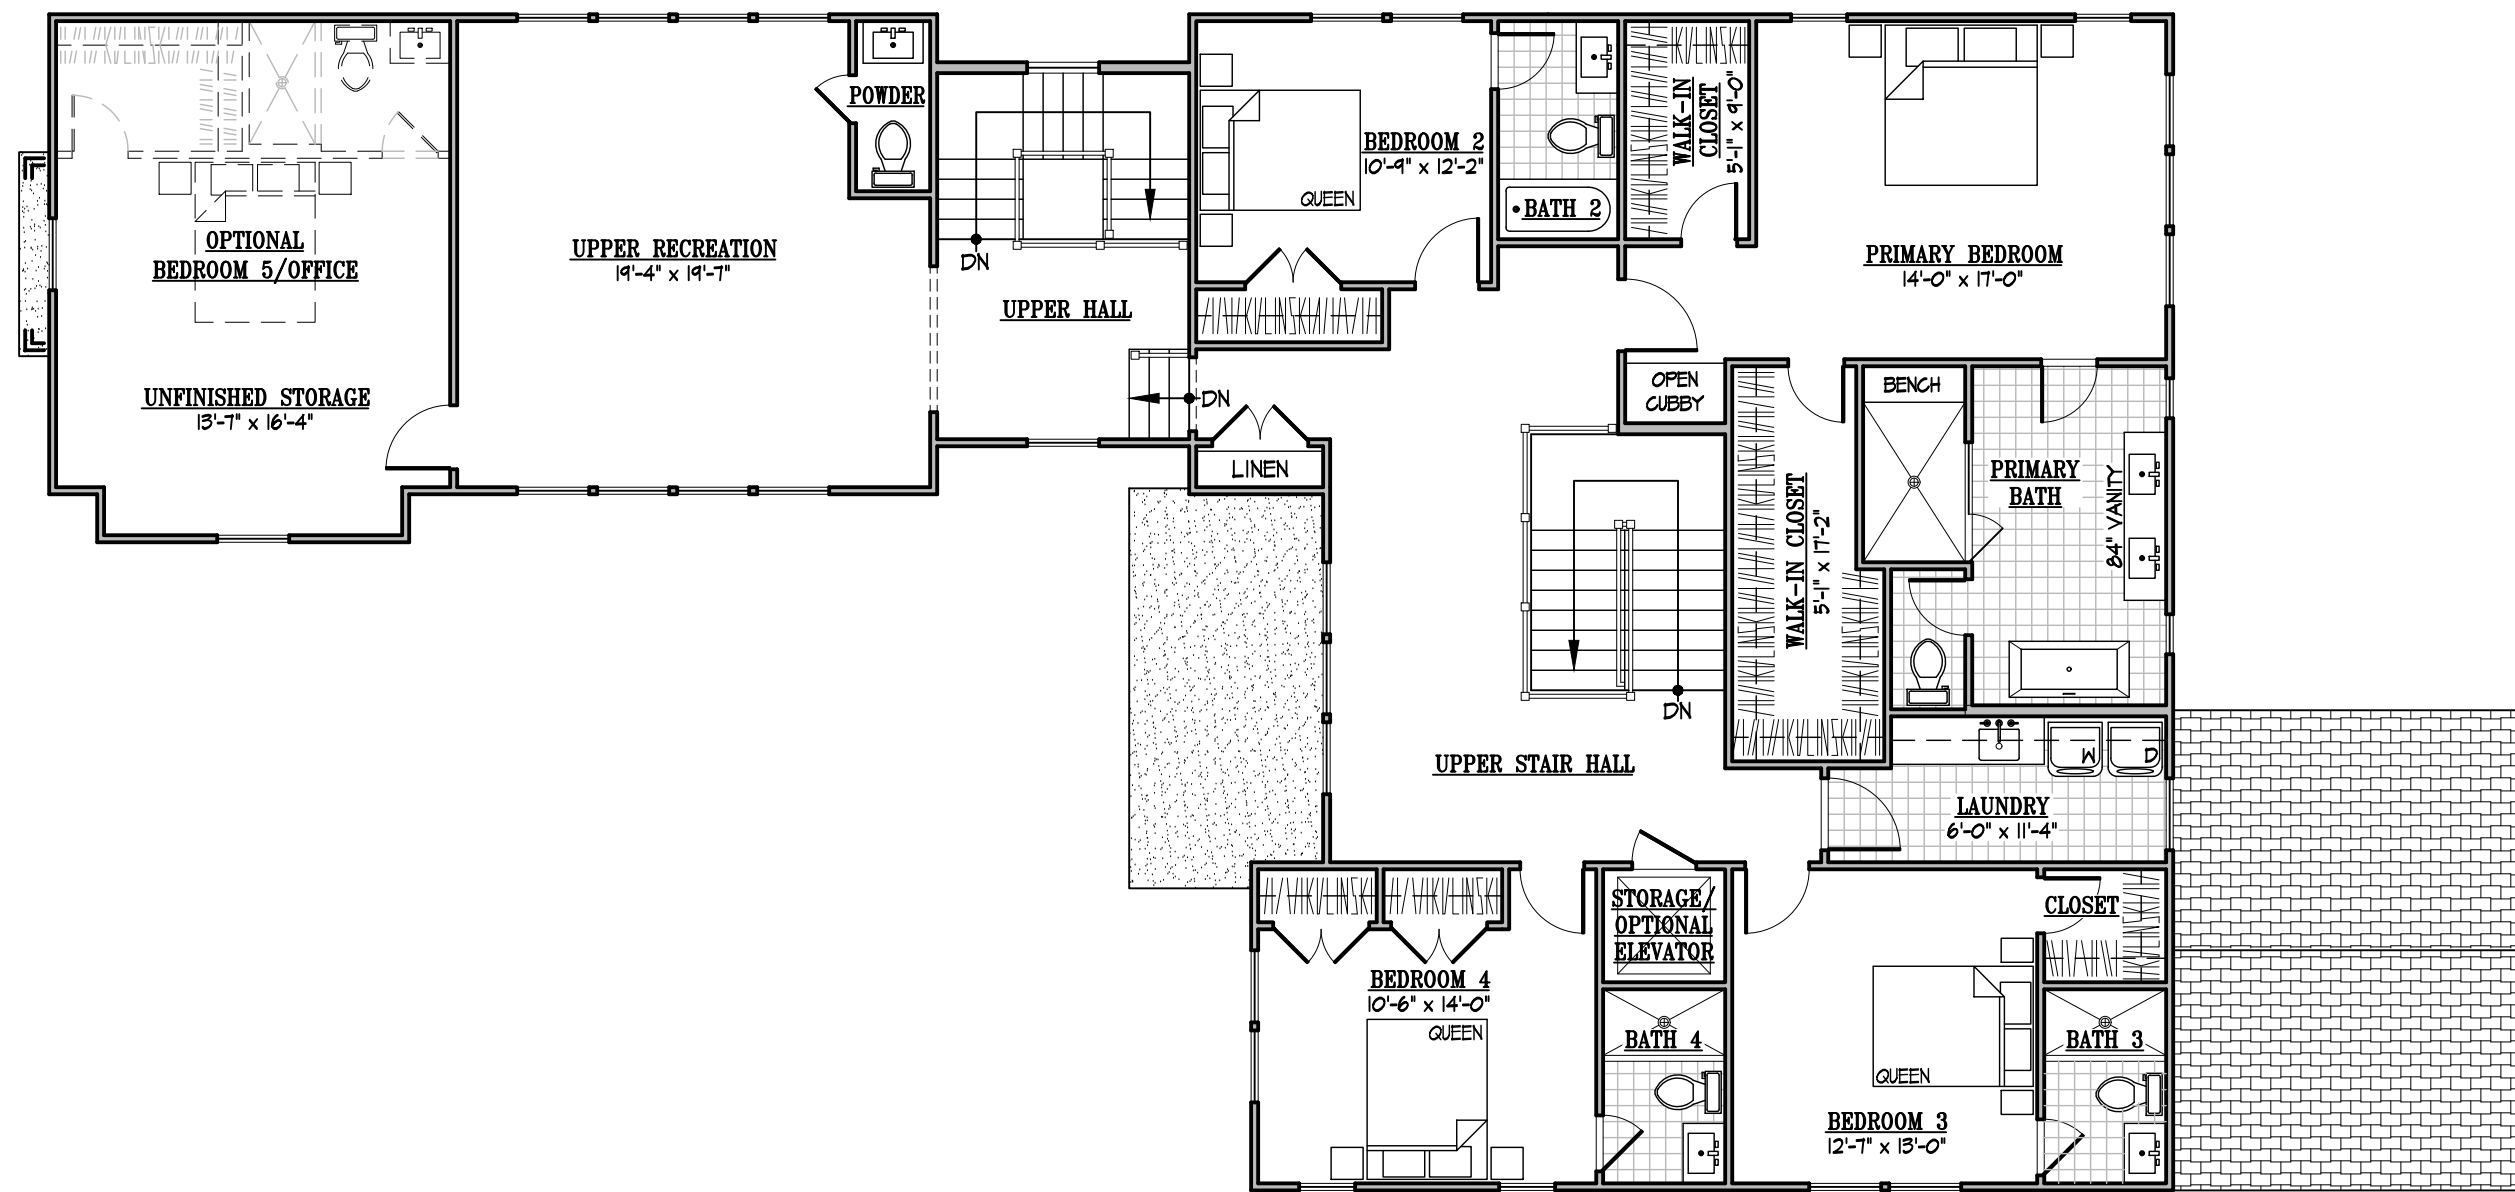

HARRISON MASTERFILE - SECOND FLOOR PLAN

SCALE: 1/8" = 1'-0"

LIVABLE AREA: 2,822 SQ. FT.



HARRISON MASTERFILE - FRONT ELEVATION

SCALE: 1/4" = 1'-0"

TOTAL LIVABLE AREA (EXCLUDING GARAGE): 6,760 SQ. FT.