


8628 PLYMOUTH ROAD
BASEMENT LEVEL

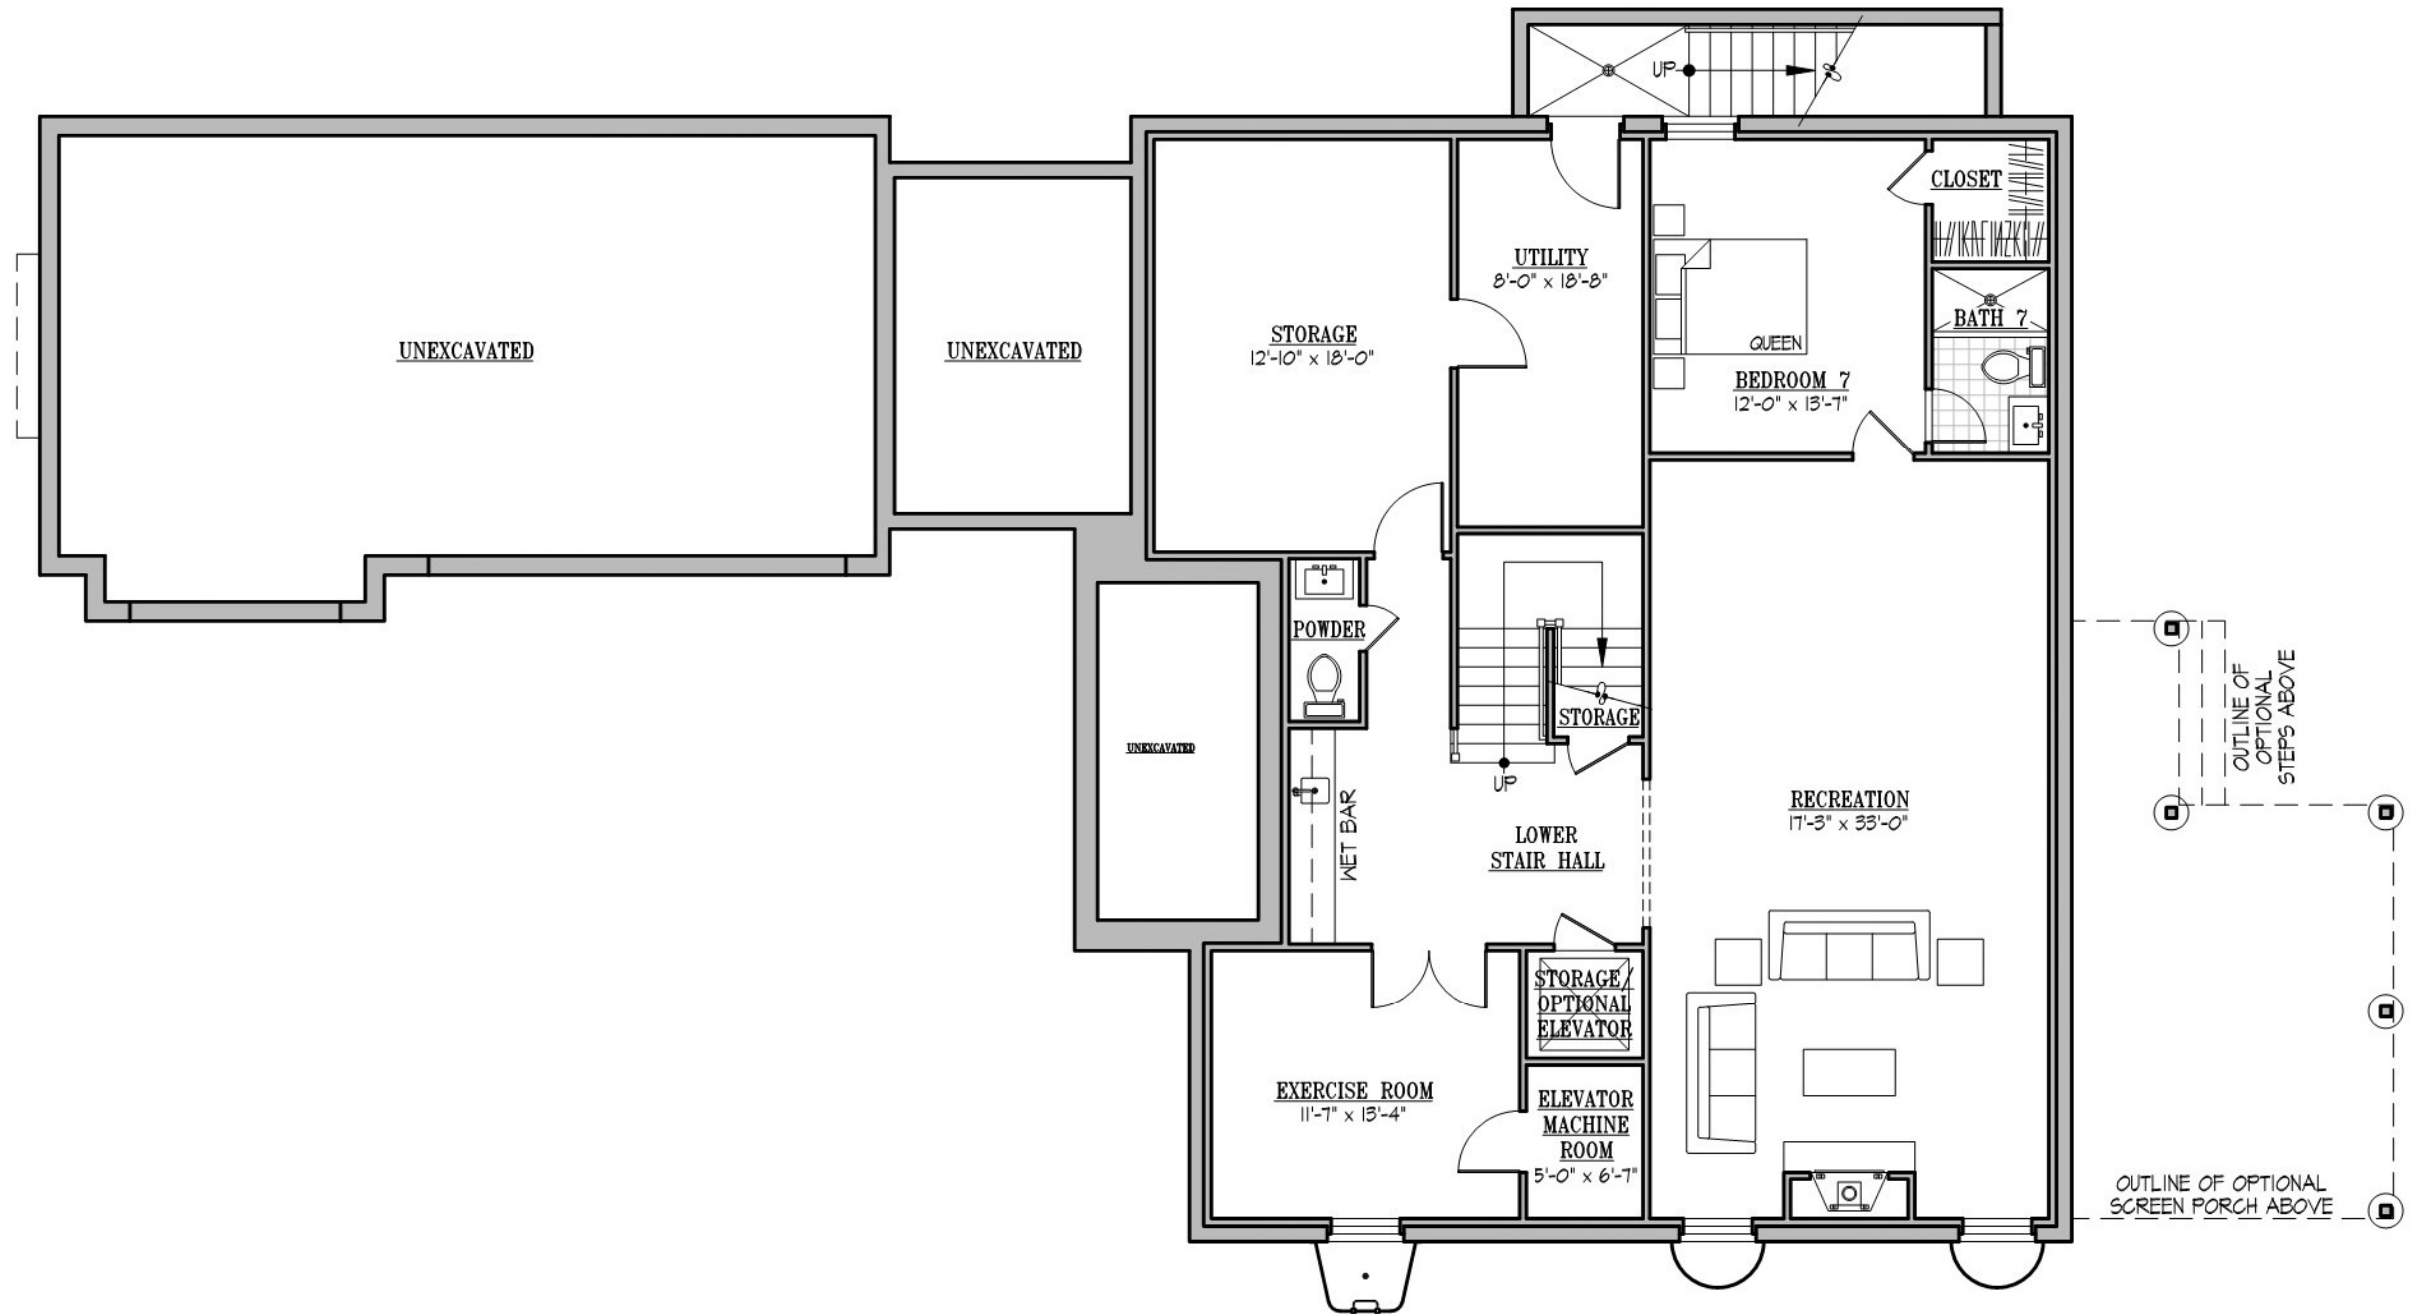


HARRISON MASTERFILE - BASEMENT PLAN

SCALE: 1/8" = 1'-0"

LIVABLE AREA: 1,882 SQ. FT.

Details and dimensions shown on these plans are approximate and subject to change. Illustrations are concepts and may vary in detail from plans and specifications.

8628 PLYMOUTH ROAD
FIRST FLOOR LEVEL

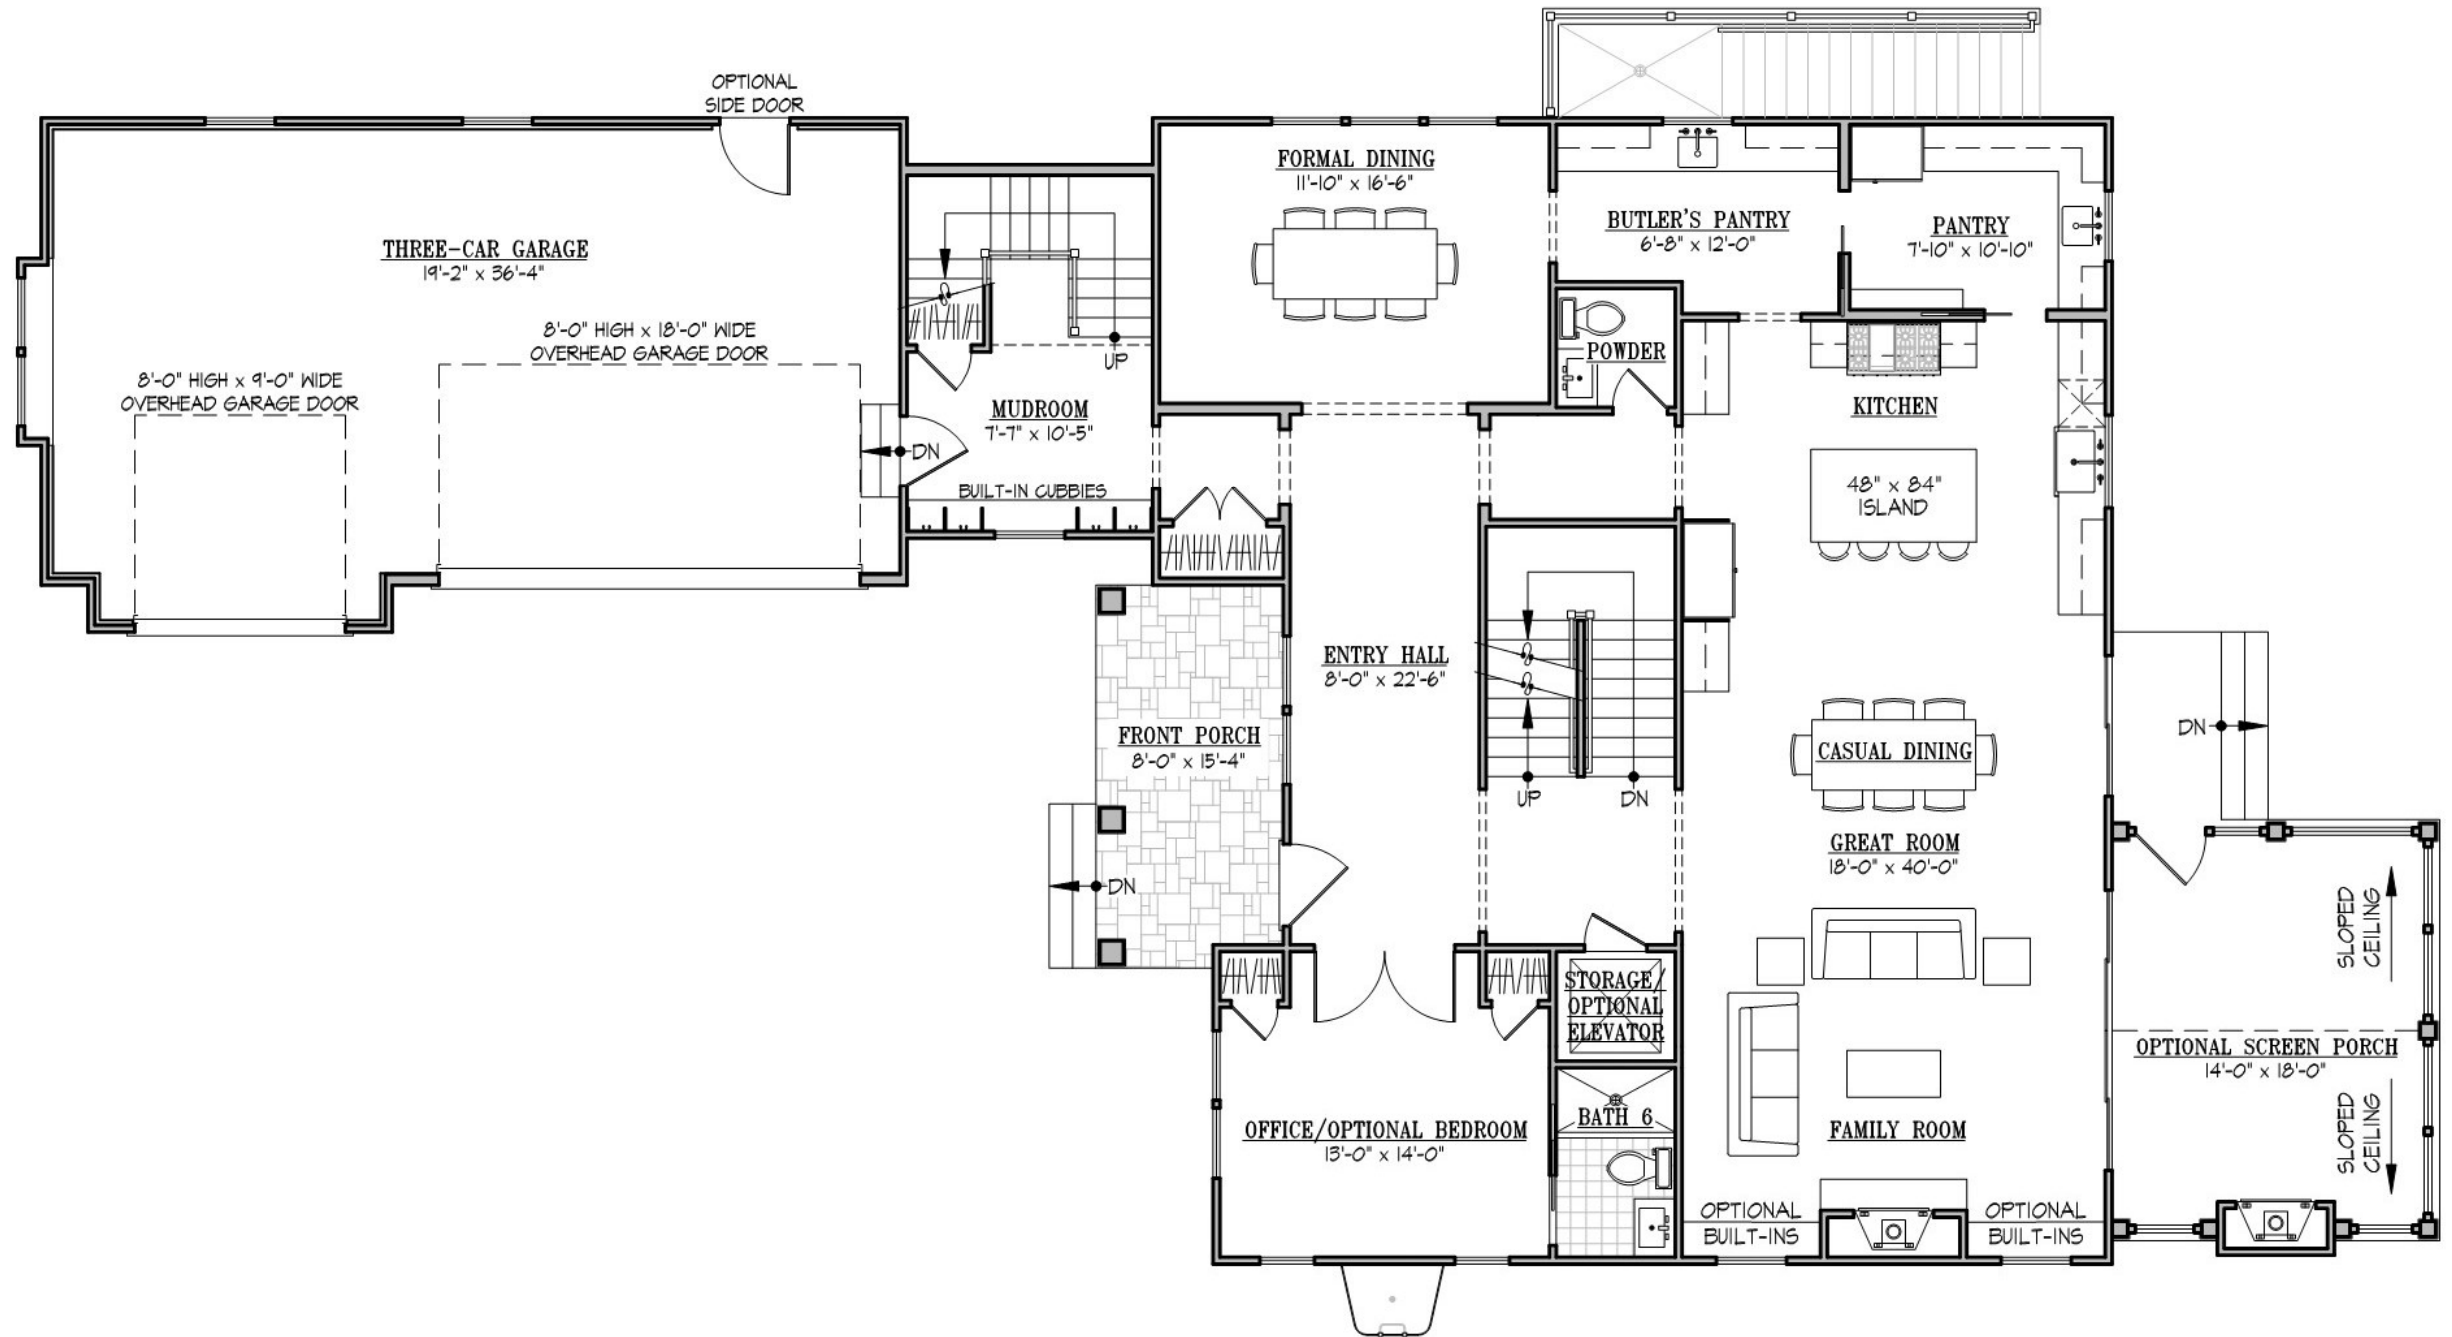

HARRISON MASTERFILE - FIRST FLOOR PLAN


SCALE: 1/8" = 1'-0"

TOTAL FIRST FLOOR AREA: 2,830 SQ. FT.
 LIVABLE AREA: 2,056 SQ. FT.
 GARAGE AREA: 774 SQ. FT.

Details and dimensions shown on these plans are approximate and subject to change. Illustrations are concepts and may vary in detail from plans and specifications.

8628 PLYMOUTH ROAD

SECOND FLOOR LEVEL

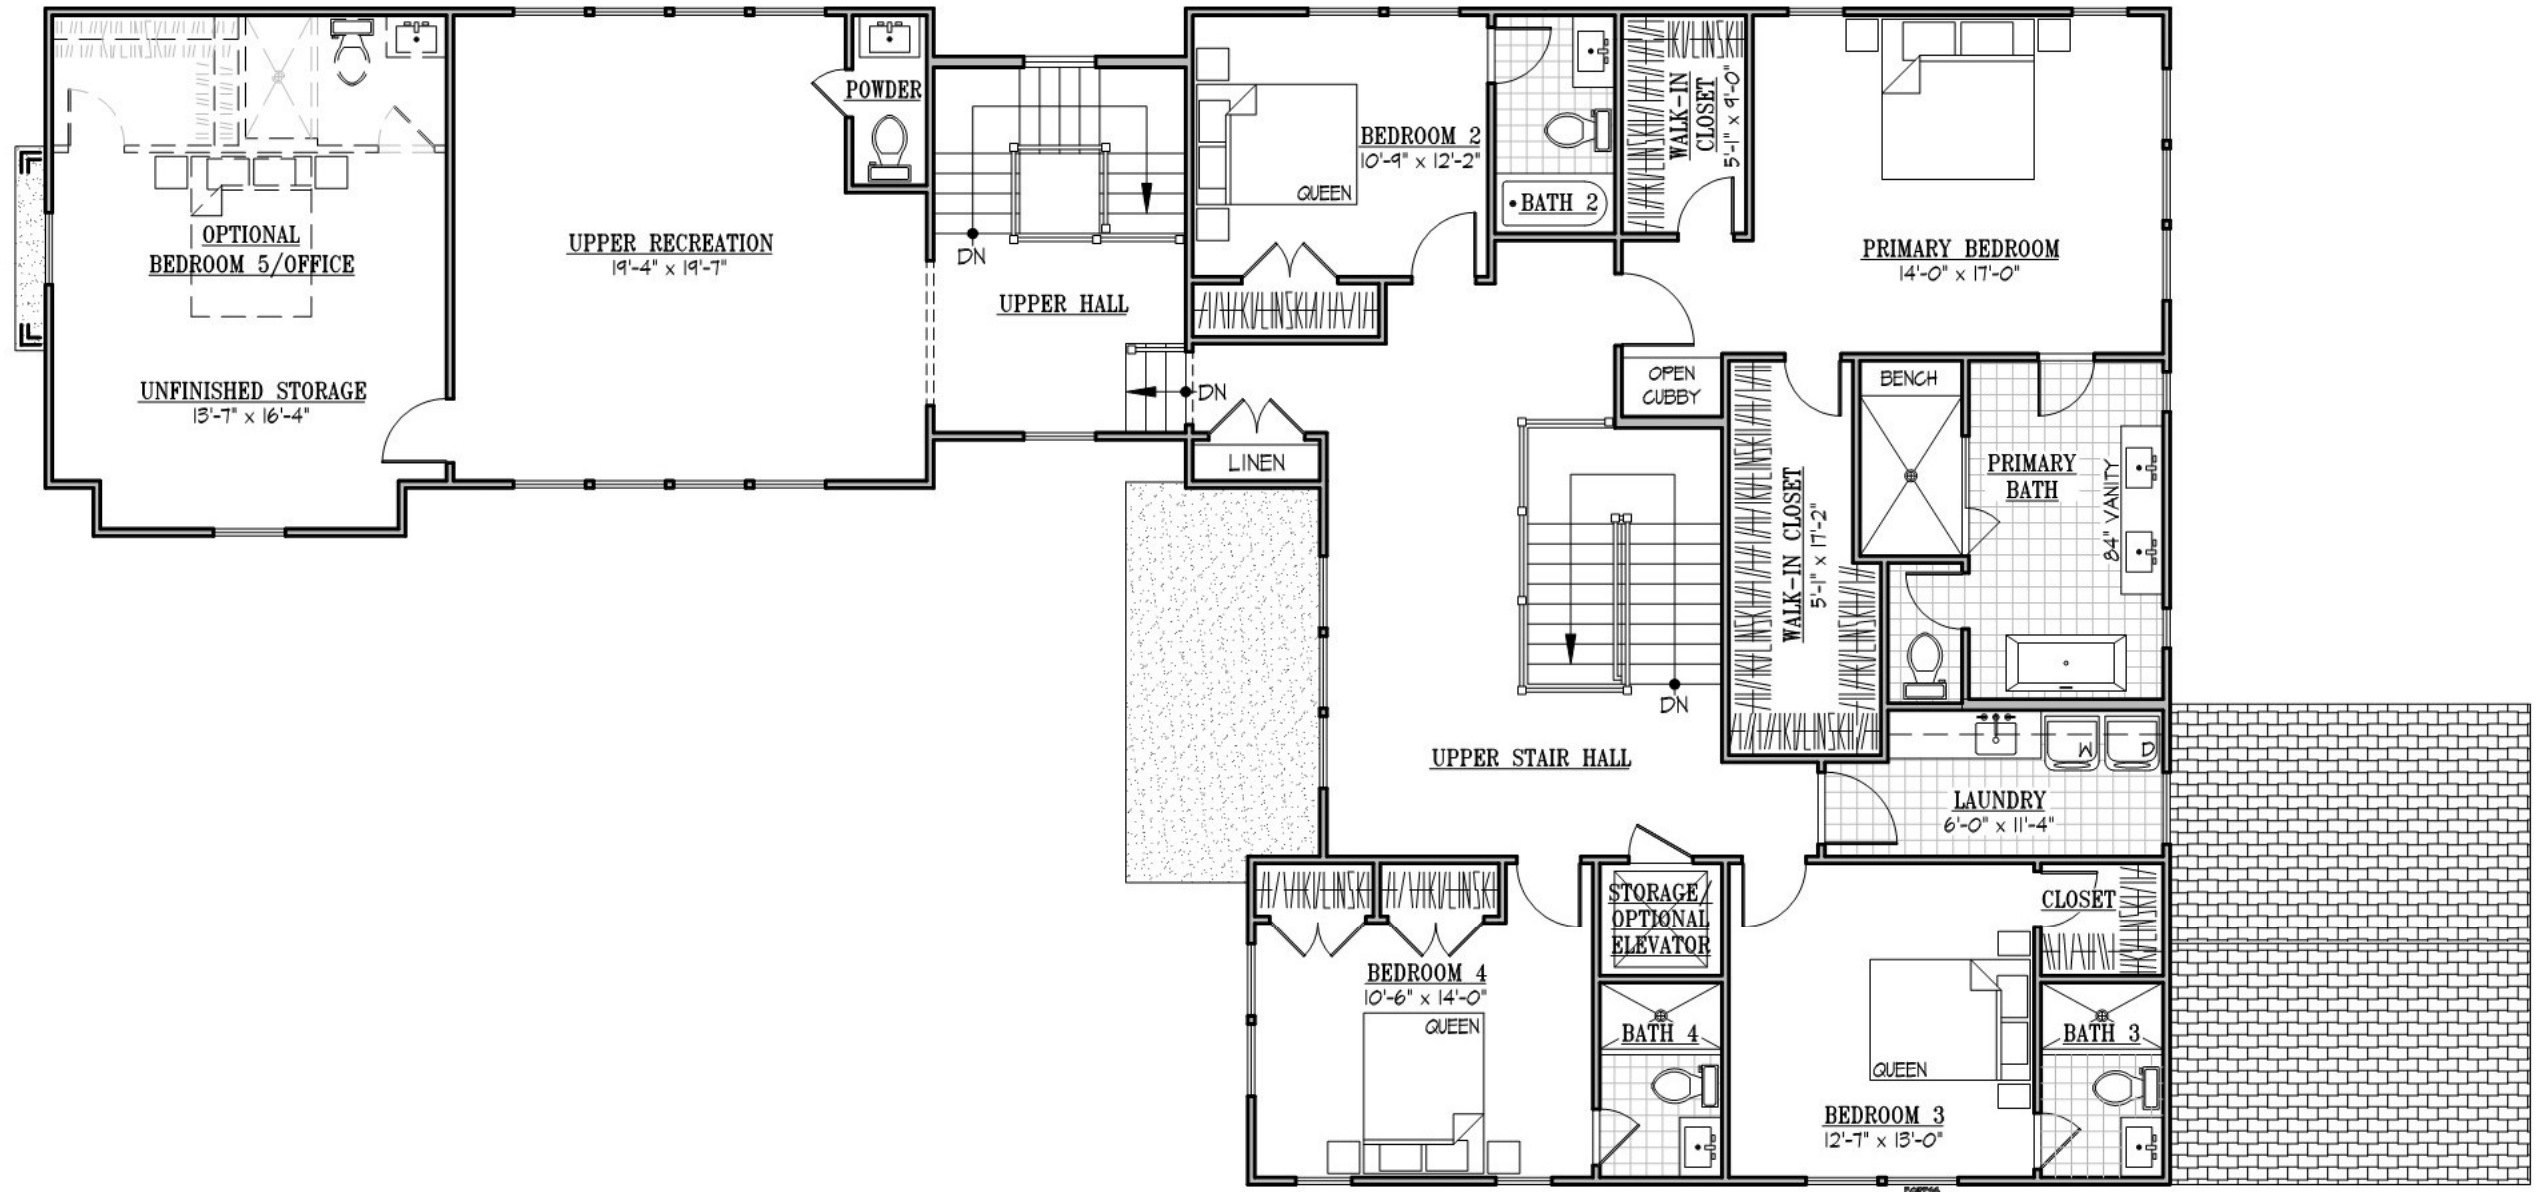

HARRISON MASTERFILE - SECOND FLOOR PLAN

SCALE: 1/8" = 1'-0"

LIVABLE AREA: 2,822 SQ. FT.

Details and dimensions shown on these plans are approximate and subject to change. Illustrations are concepts and may vary in detail from plans and specifications.