
Parker-gray historic district - plan submittal

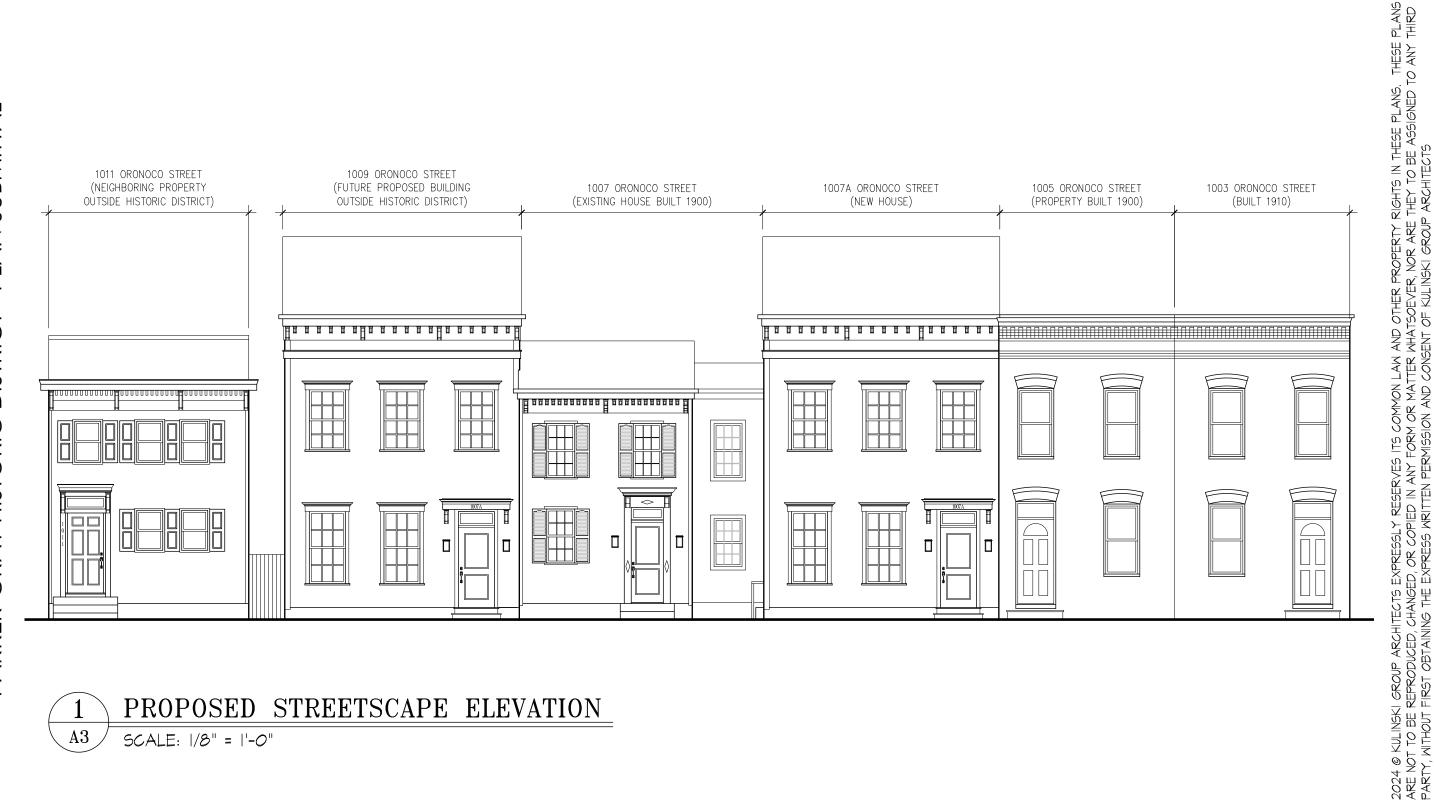

PROPOSED STREETSCAPE ELEVATION

SCALE: 1/8" = 1'-0"



STREET

1007/1007A ÓRONOCO STREET ALEXANDRIA, VA 22314

PROPOSED STREETSCAPE ELEVATION

10/21/2024

A3